

MARION COUNTY SURVEYOR'S OFFICE



SECTION CORNER RECORD

DEBRA S. JENKINS
MARION COUNTY SURVEYOR

SEC. 17 TWN. 17_N RNG. 2_E

BRYAN F. CATLIN, PLS
TECHNICAL SUPERVISOR

Date: 6-26-09
Party Chief: Greene
Crew: Taylor
Type of Marker: Stone w/ cut 'x'
Method of Establishment: County: 4-14-1975
IN S.P.C. E Zone, NAD 83
Name: 17021702
N: 519 307.978 0(m)
E: 43 628.057 0(m)

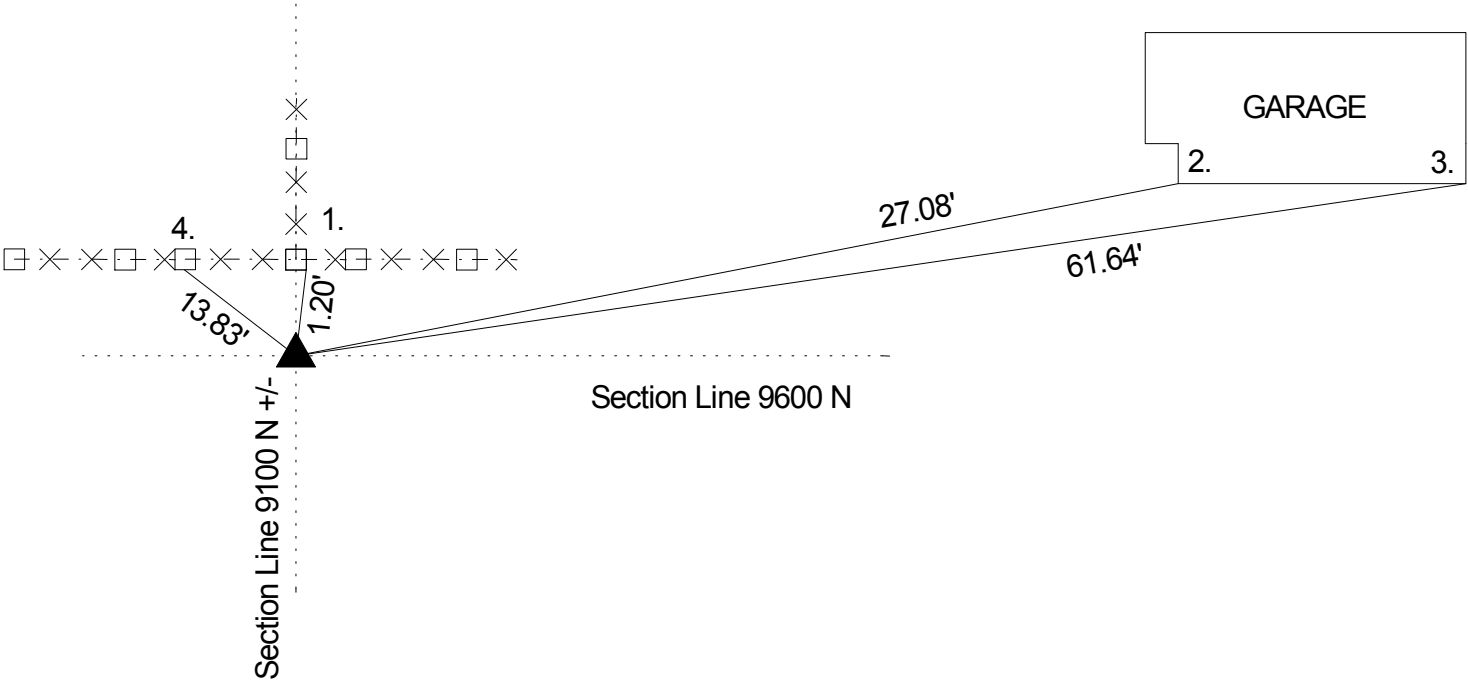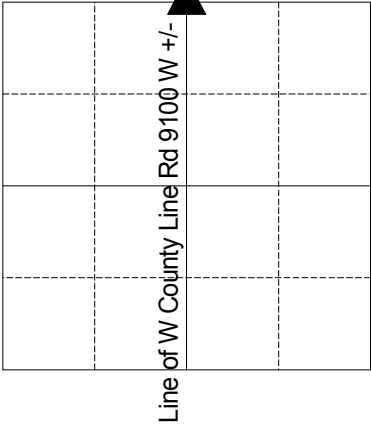

Corner originally set as a post in 1821 by Wm. B. Laughlin with the following witnesses: 14" beech bearing S 5 W 18 links and a 20" dogwood bearing N 39 E 42 links (MC Atlas p. 4). Corner referenced by Monroe on 6/2/1959 and called a stone. Corner referenced by Miller on 4/14/75 and called a stone. Corner referenced by Wilcoxon on 4/18/2000 and called a stone. Corner referenced by Greene on 6/26/09 and called a stone with a cut 'x'.

REF.	DISTANCE	DESCRIPTION
1.	1.20'	Road nail SE side of corner fence post 6" up
2.	27.08'	SW corner of garage aluminum siding 8" up
3.	61.64'	SE corner of garage block foundation 3" up
4.	13.83'	Road nail S fence post 12" up